


20'  
BIKE / PED

61'  
ROADWAY WIDTH

20'  
BIKE / PED

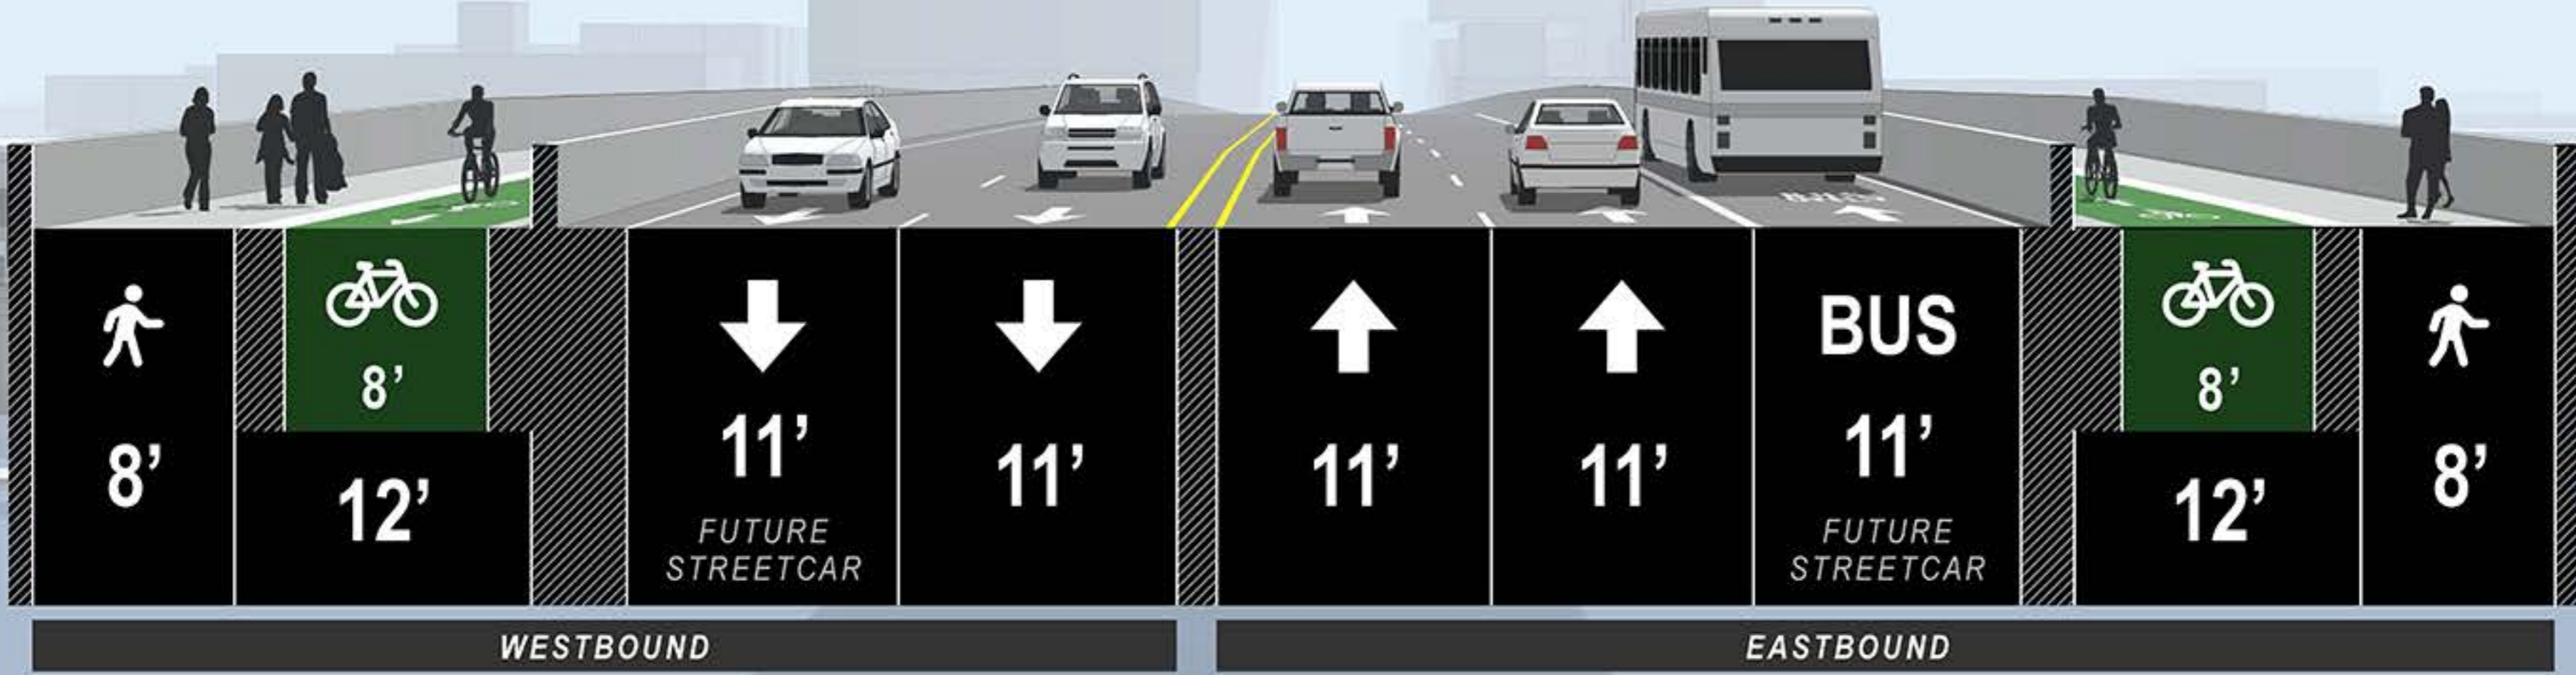

WESTBOUND

EASTBOUND